

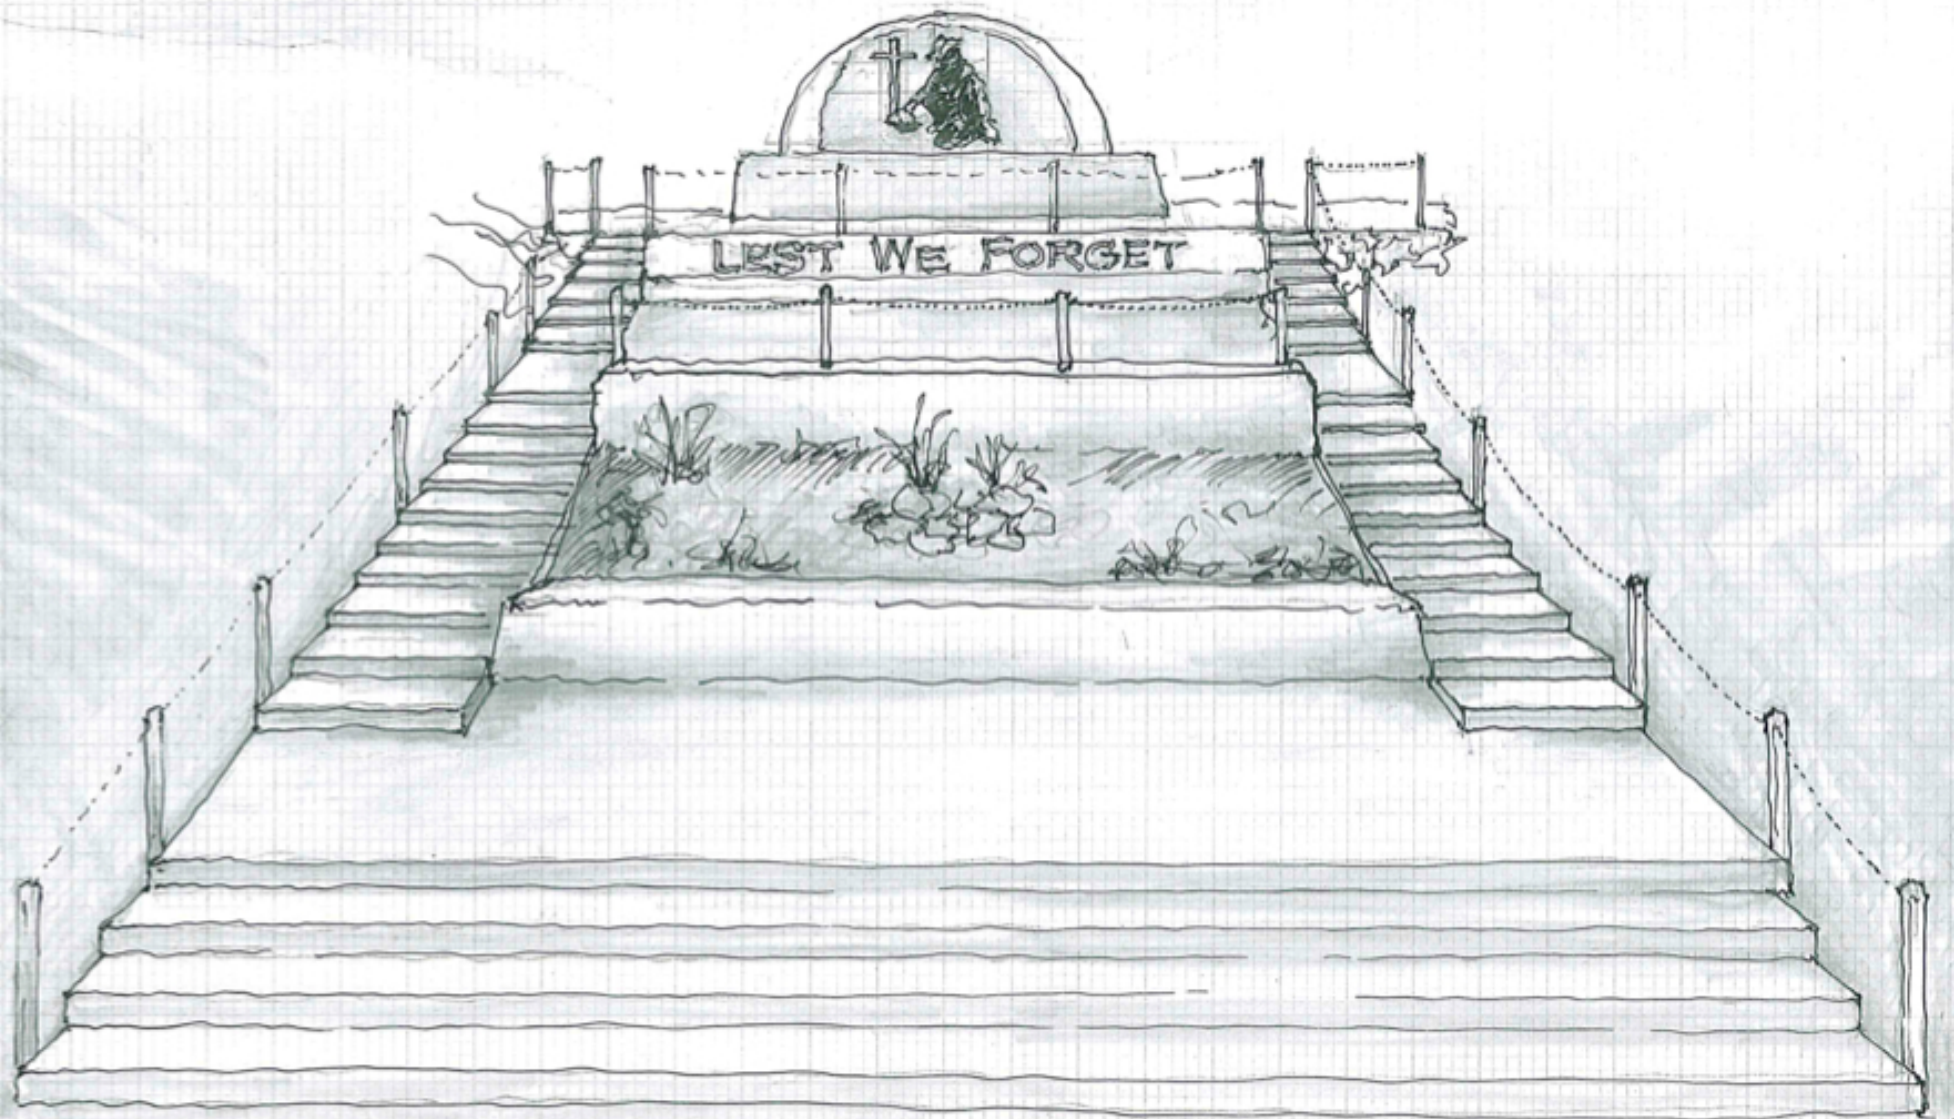


BRIDGEWATER MEMORIAL


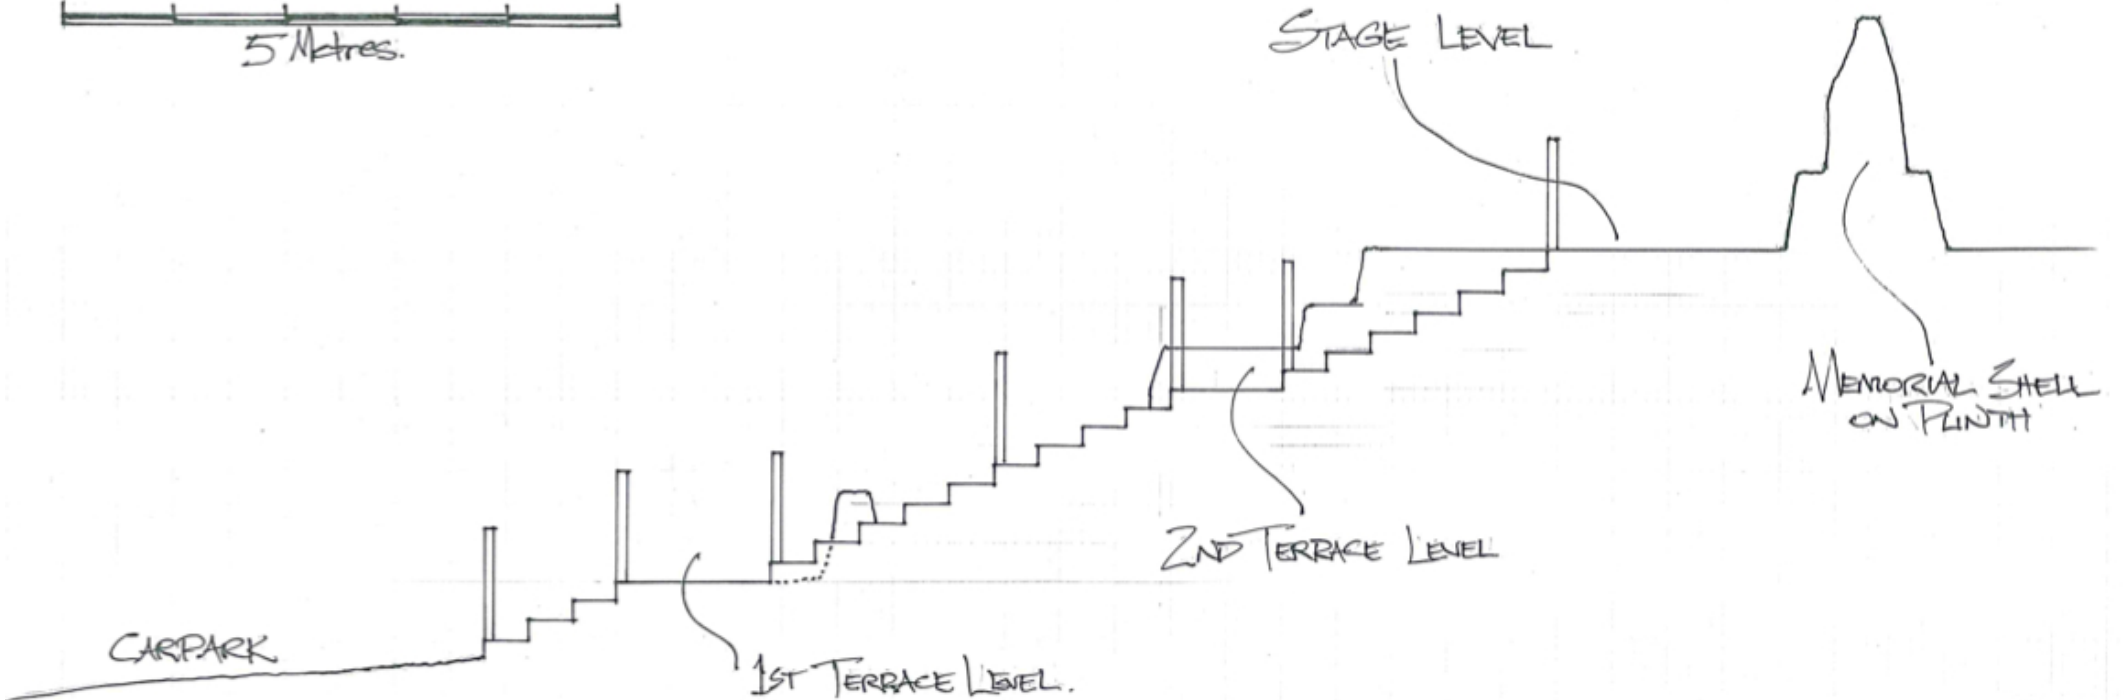


BRIDGEWATER MEMORIAL

→ SOUTH ELEVATION →

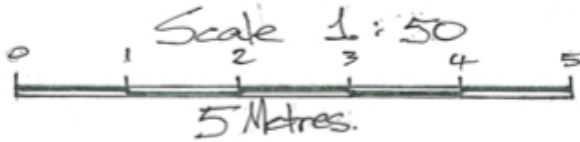


* NOTE • ALL STEPS ~ GOING 400mm / RISER 175mm

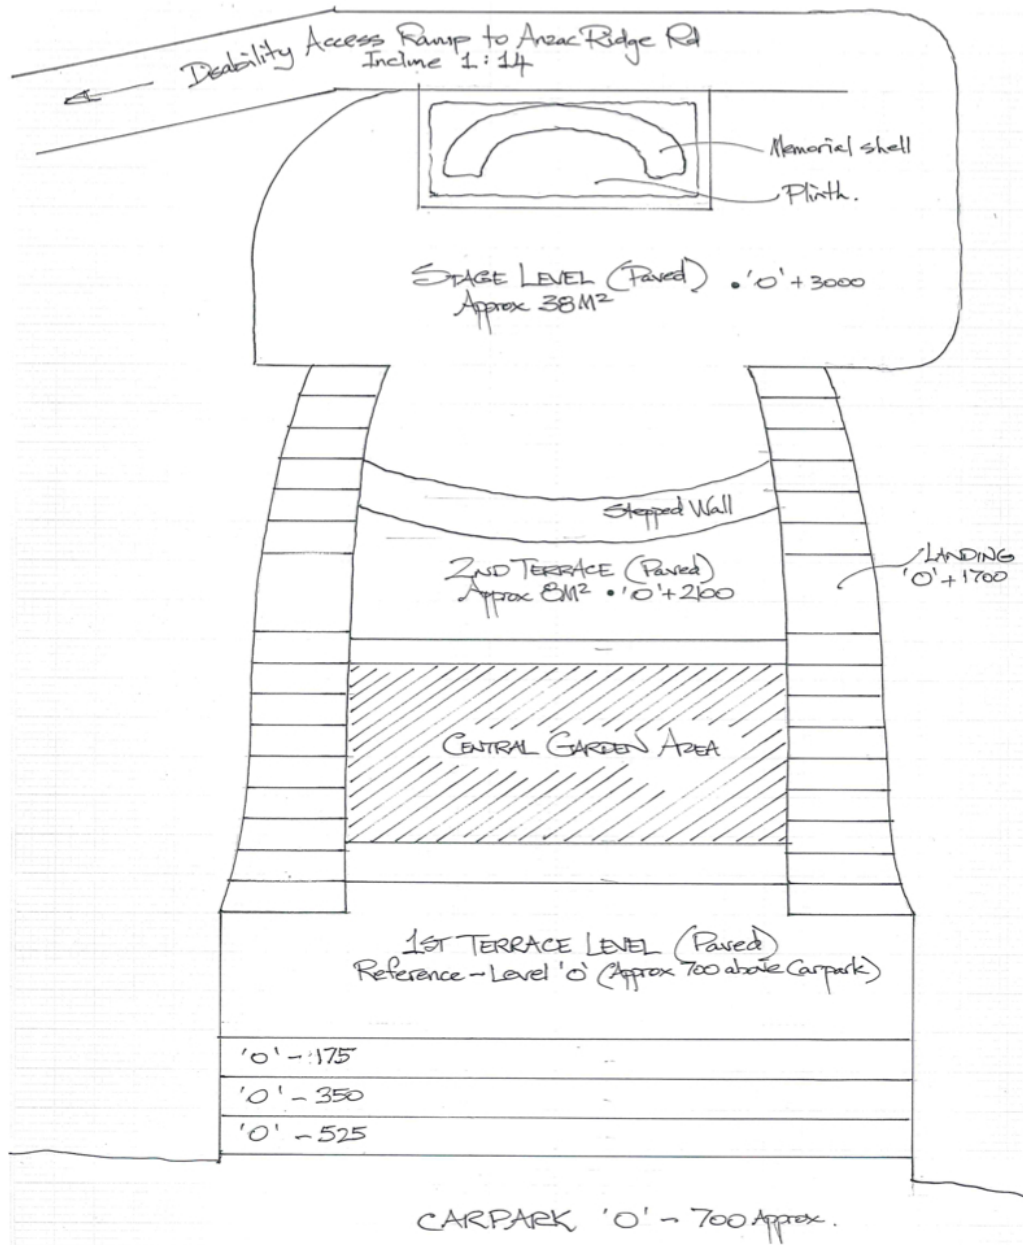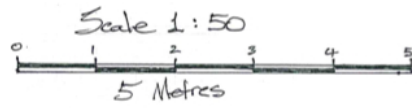

BRIDGEWATER MEMORIAL

West Elevation

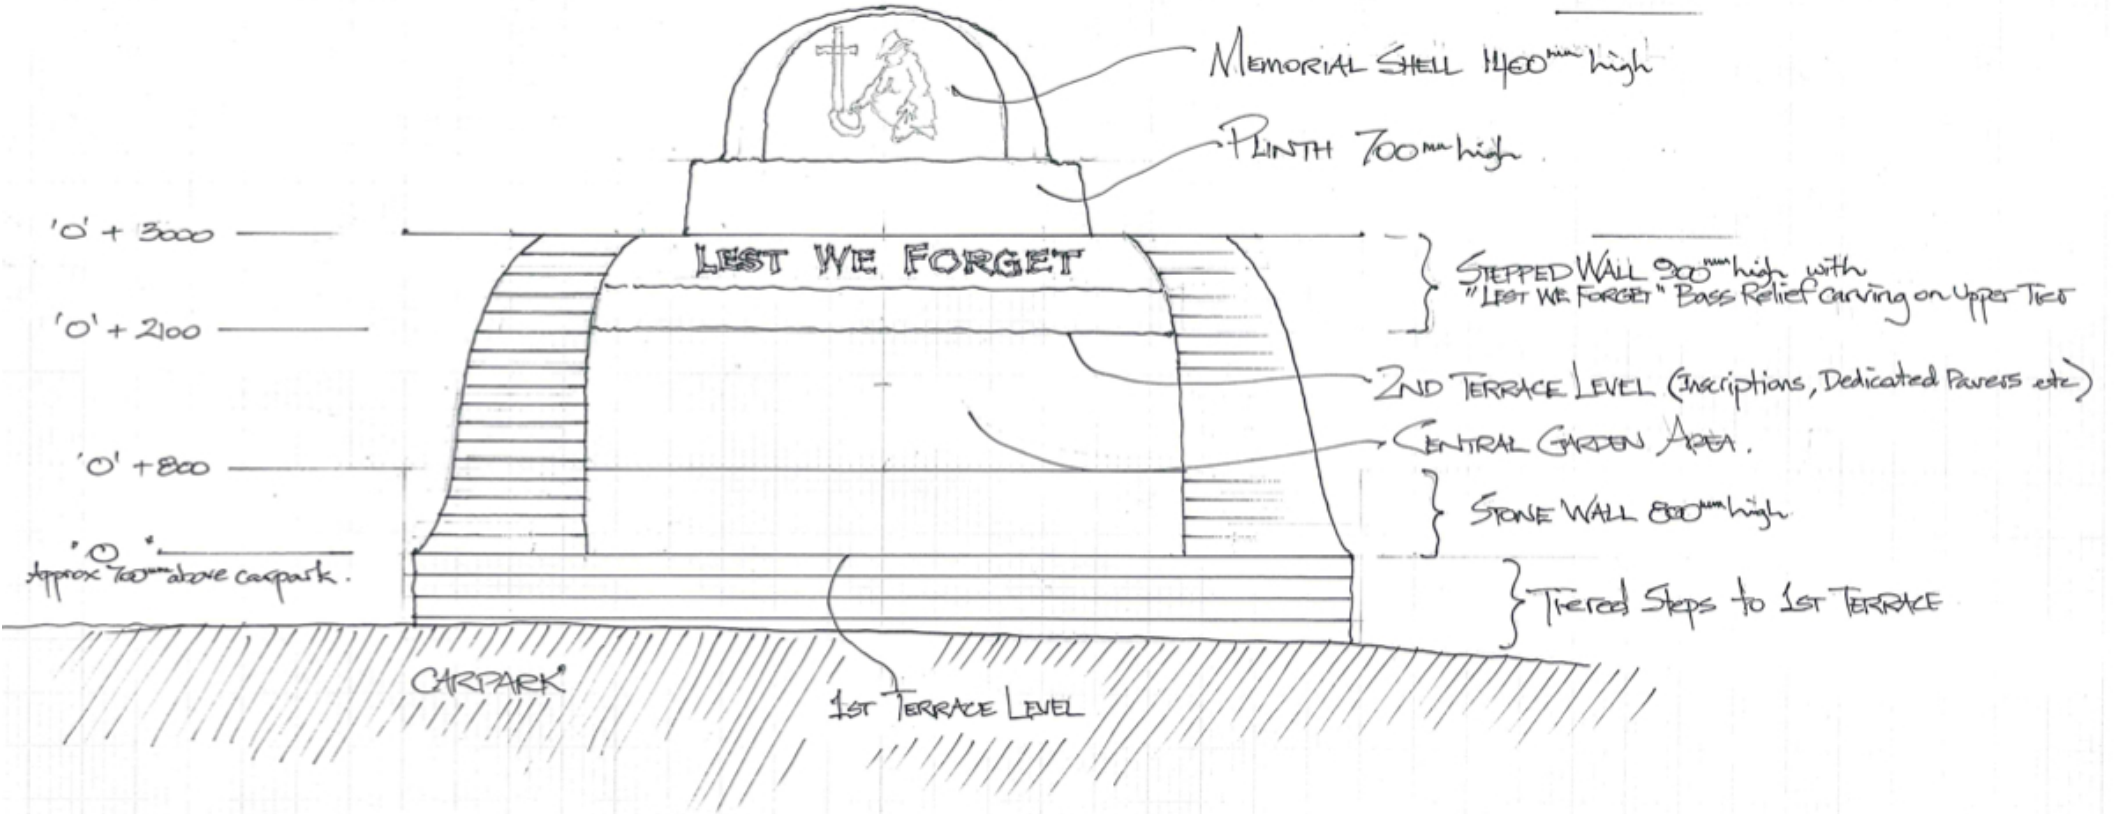

Scale 1:50



5 Metres

BRIDGEWATER MEMORIAL

LOCATION MAP

Where: Eastern End of Bridgewater Oval in the Anzac Ridge Road Reserve

What: A Memorial comprising 3 x Paved Terrace Levels linked by 2 x Symmetrical staircases.

- ▲ 1st Terrace Level is approx 700mm above carpark.
- ▲ Steps lead from 1st level to 2nd Terrace Level
- ▲ 2nd Terrace Level houses inscriptions, dedicated pavers, acknowledgements etc.
- ▲ Steps continue to Stage Level
- ▲ Stage Level (3.0m above carpark) to be used for formal services and ceremonies houses a Carved Memorial Shell and Plinth.

